



LEGEND

- = PALMETTO TREE
- ⊥ = SIGN
- ☼ = LAMP POST
- ⊙ = FIRE HYDRANT

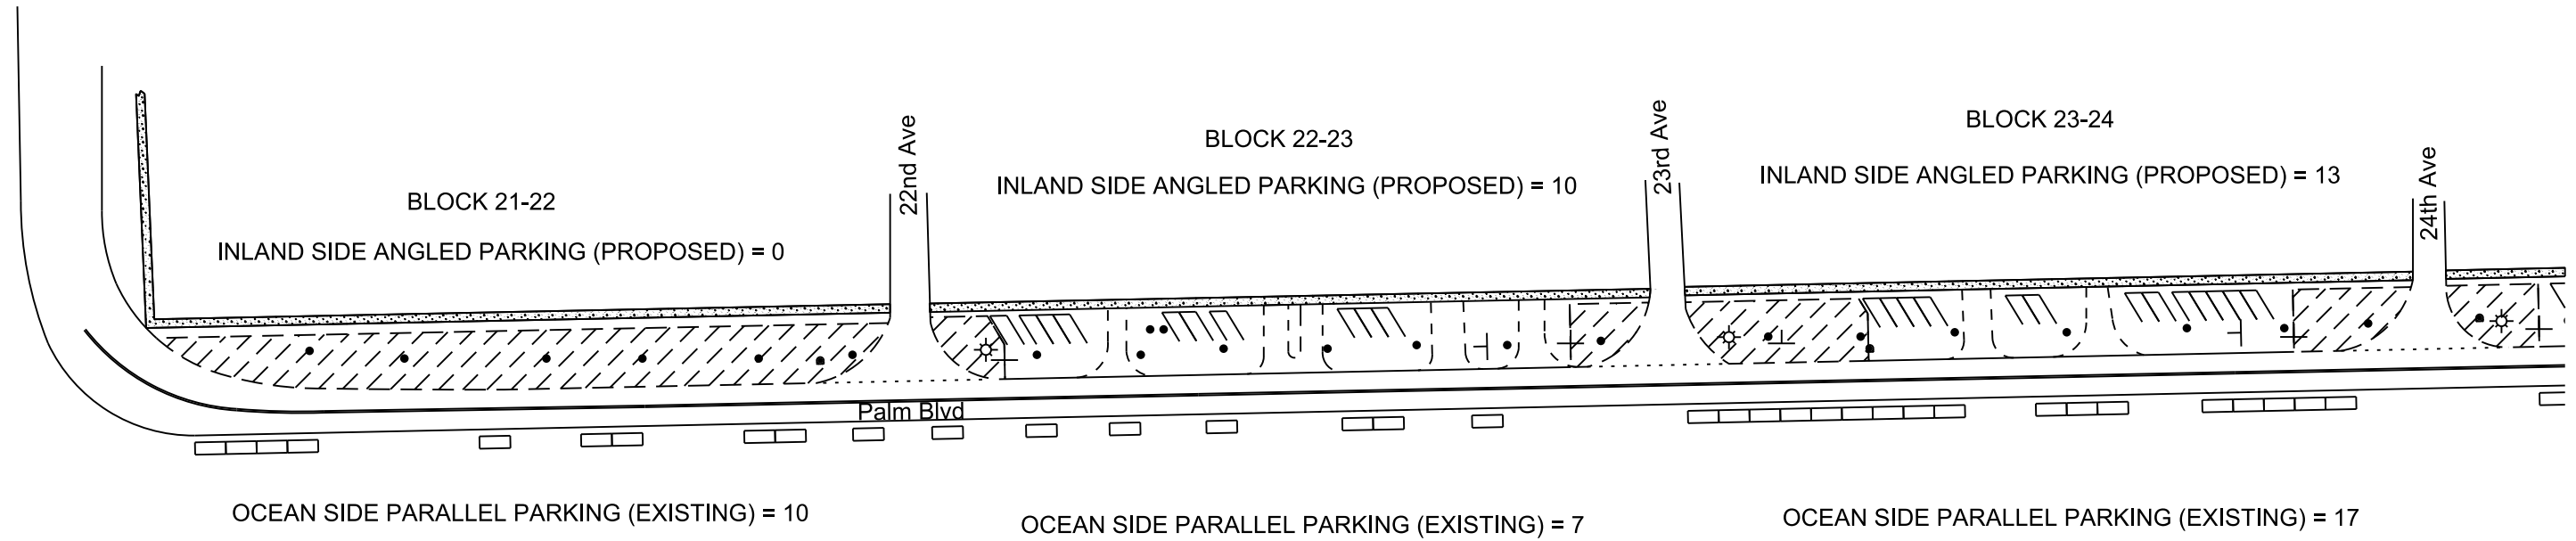


LEGEND

- = PALMETTO TREE
- ⊥ = SIGN
- ☼ = LAMP POST
- ⊙ = FIRE HYDRANT

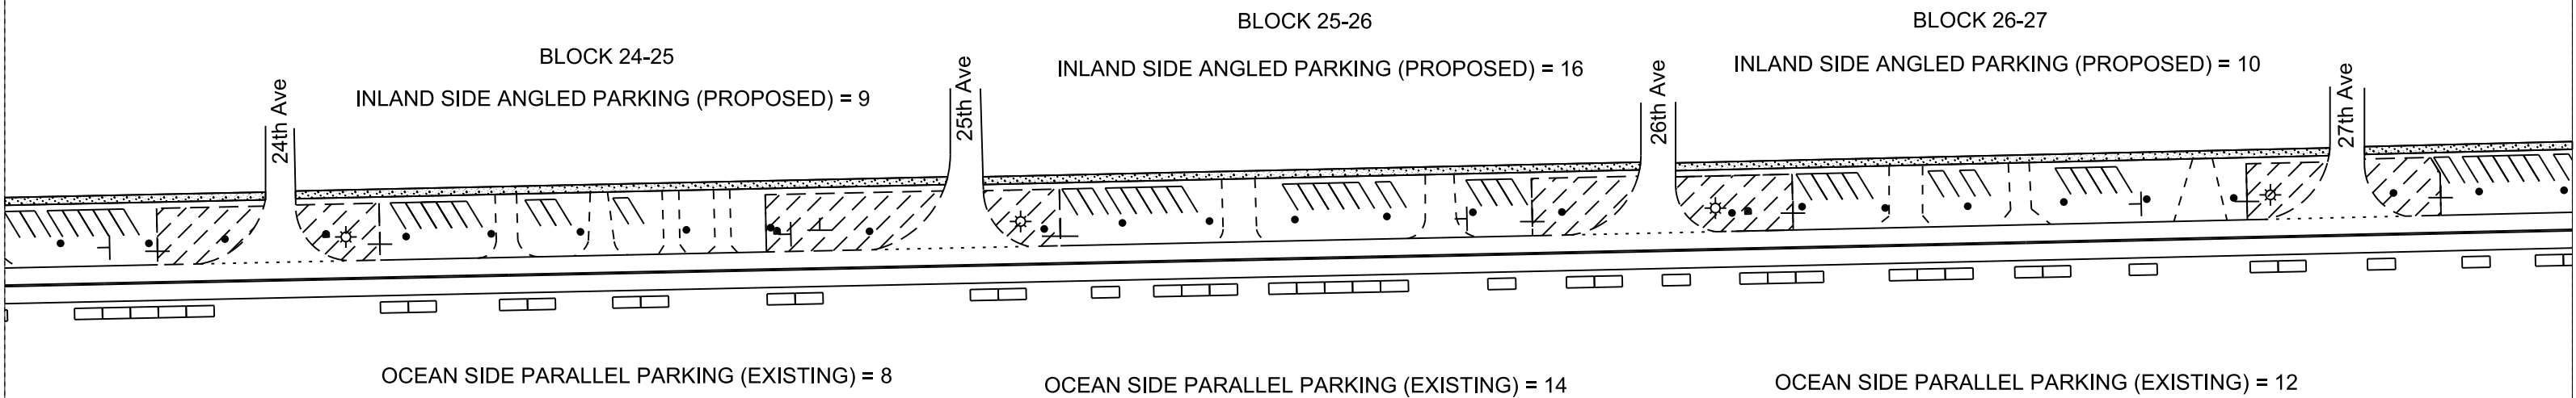


LEGEND

- = PALMETTO TREE
- ⊥ = SIGN
- ☼ = LAMP POST
- ⊙ = FIRE HYDRANT

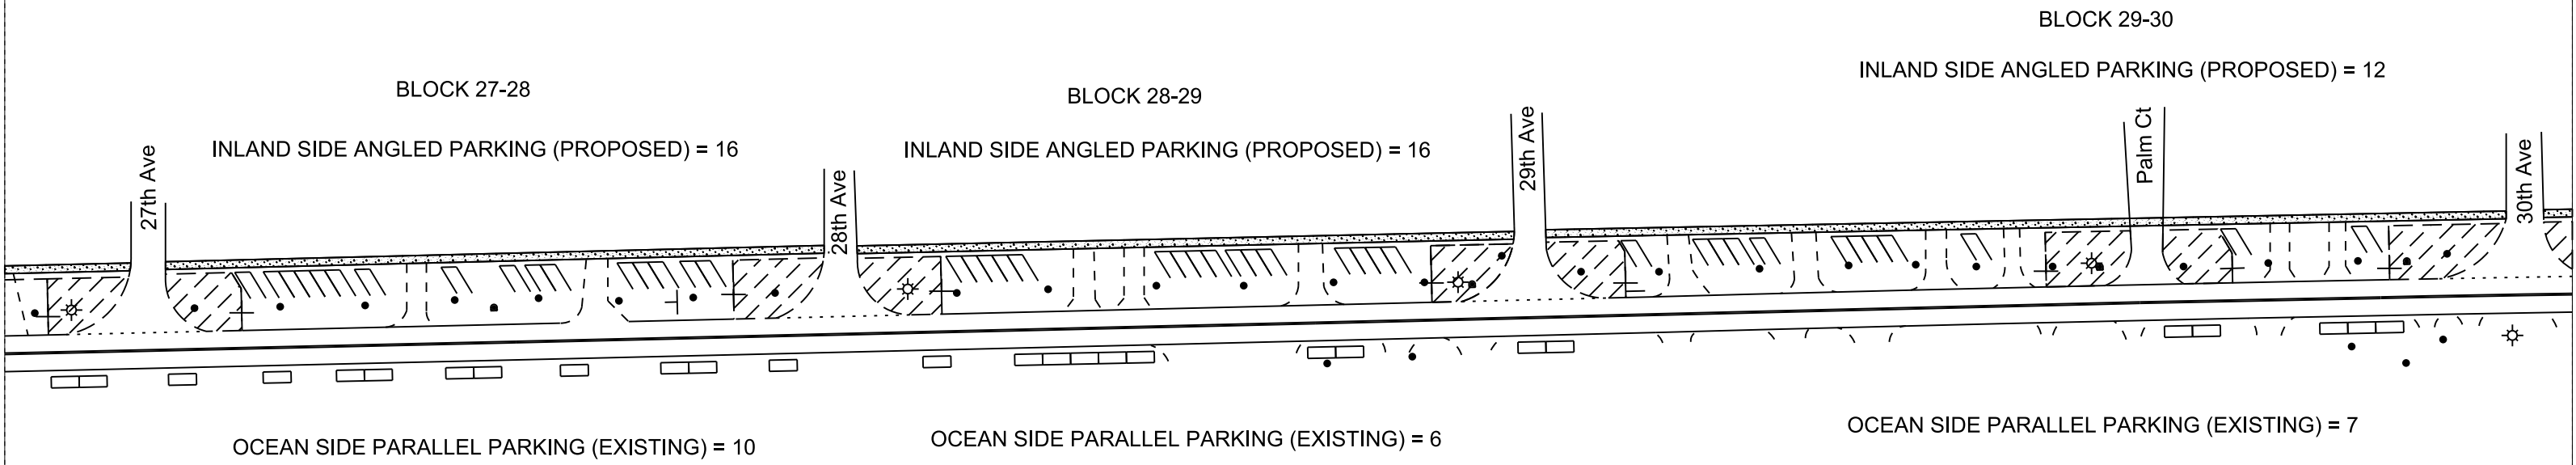


LEGEND

- = PALMETTO TREE
- ⊥ = SIGN
- ☼ = LAMP POST
- ⊙ = FIRE HYDRANT

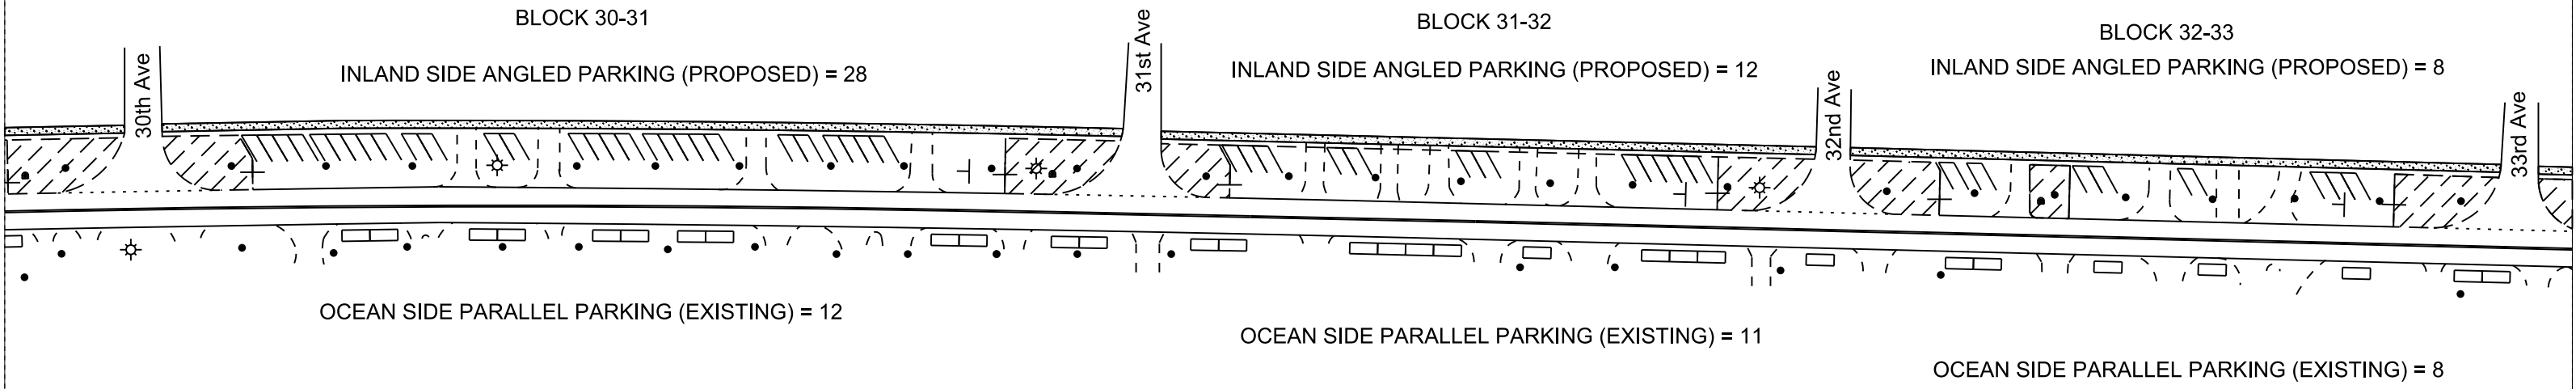


LEGEND


- = PALMETTO TREE
- ⊥ = SIGN
- ☼ = LAMP POST
- ⊙ = FIRE HYDRANT

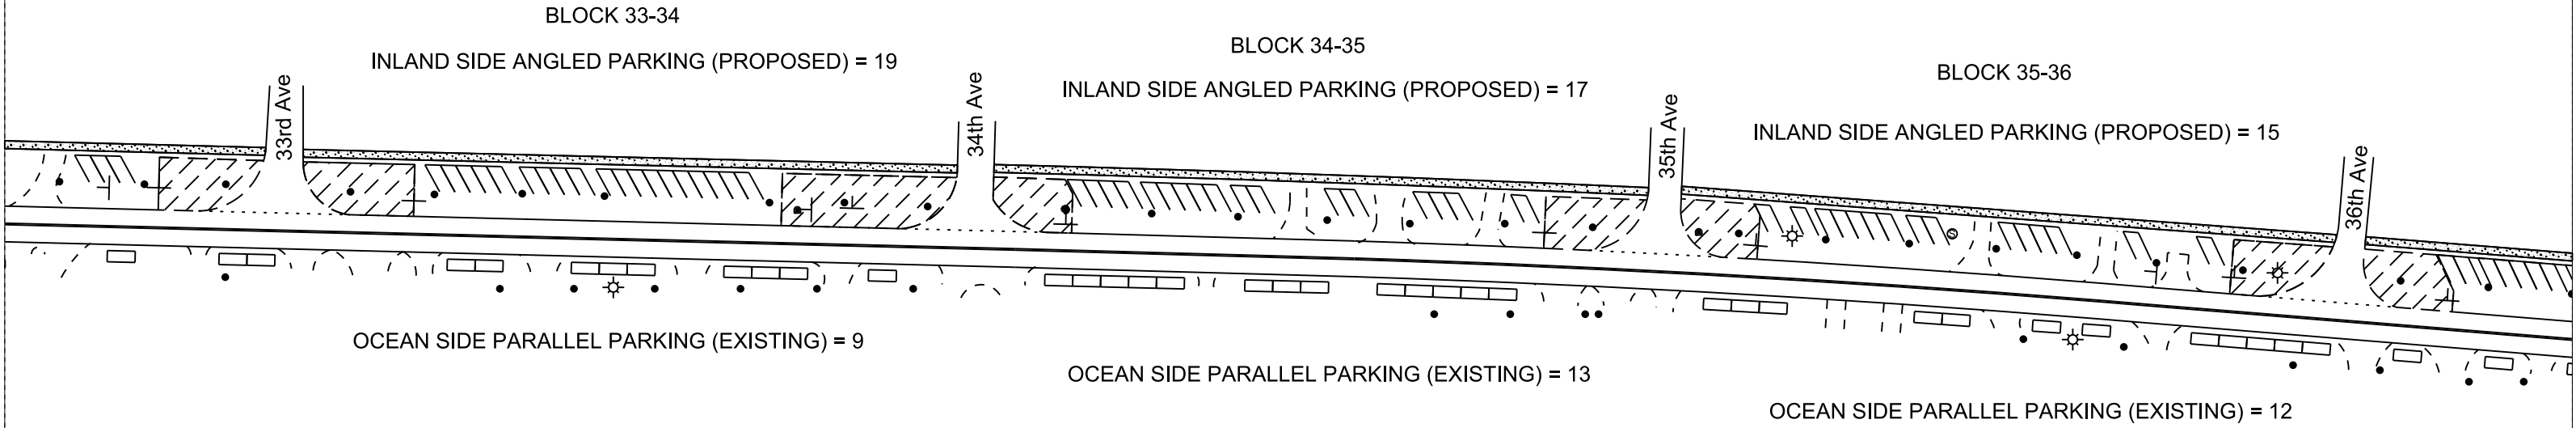

LEGEND


- = PALMETTO TREE
- ⊥ = SIGN
- ☼ = LAMP POST
- ⊙ = FIRE HYDRANT

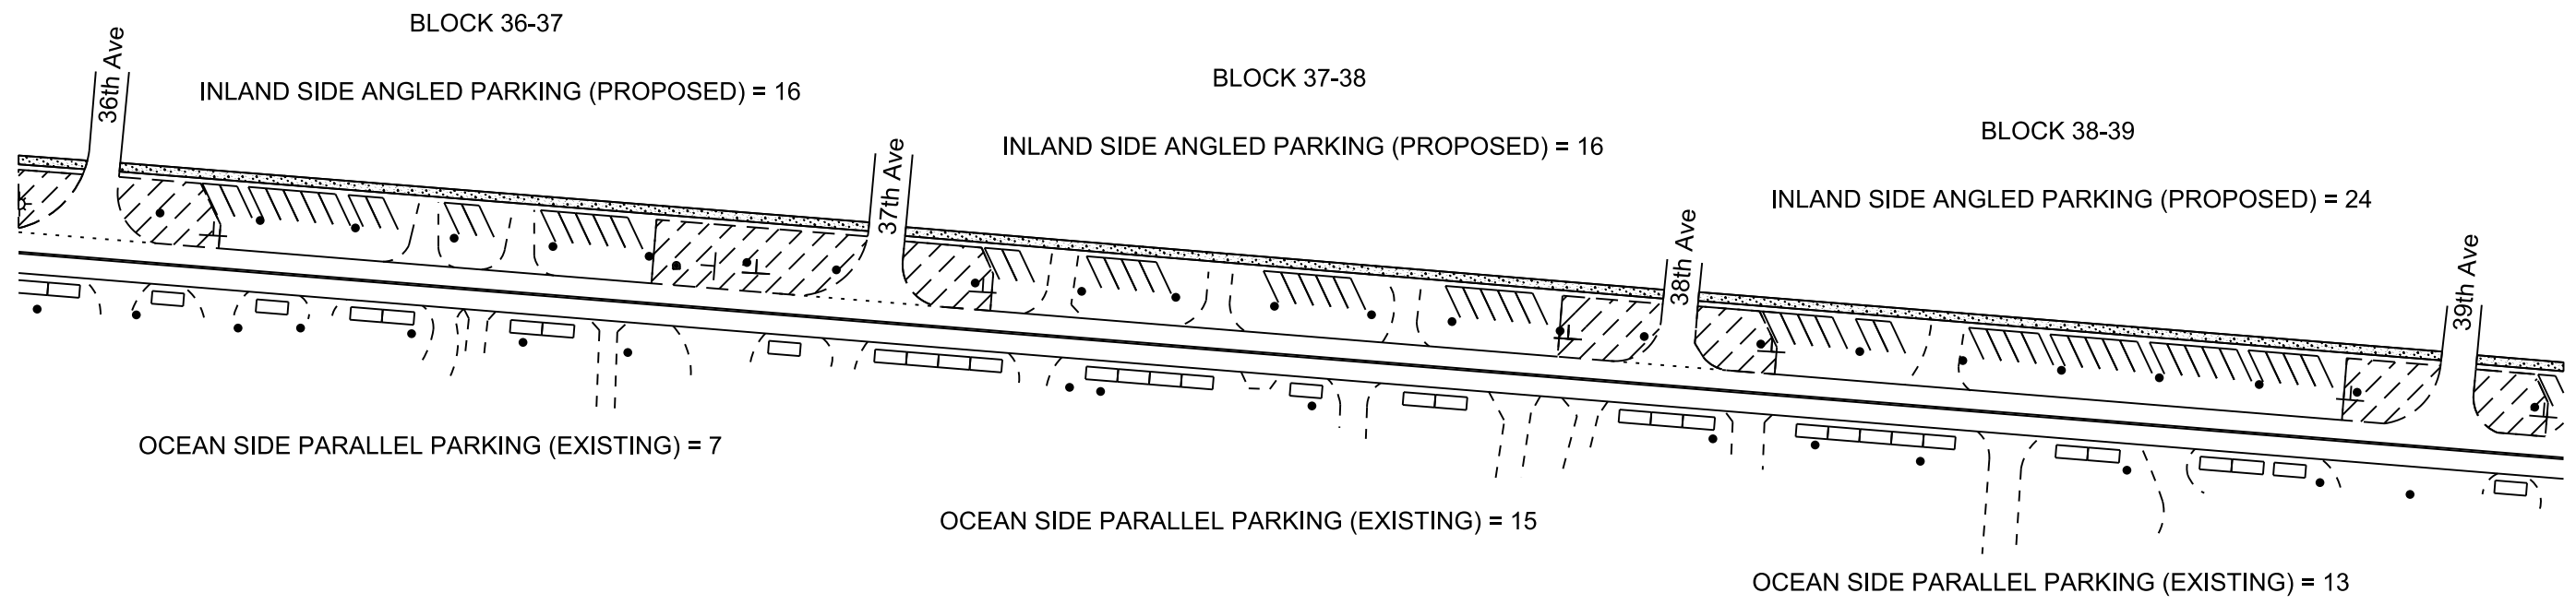

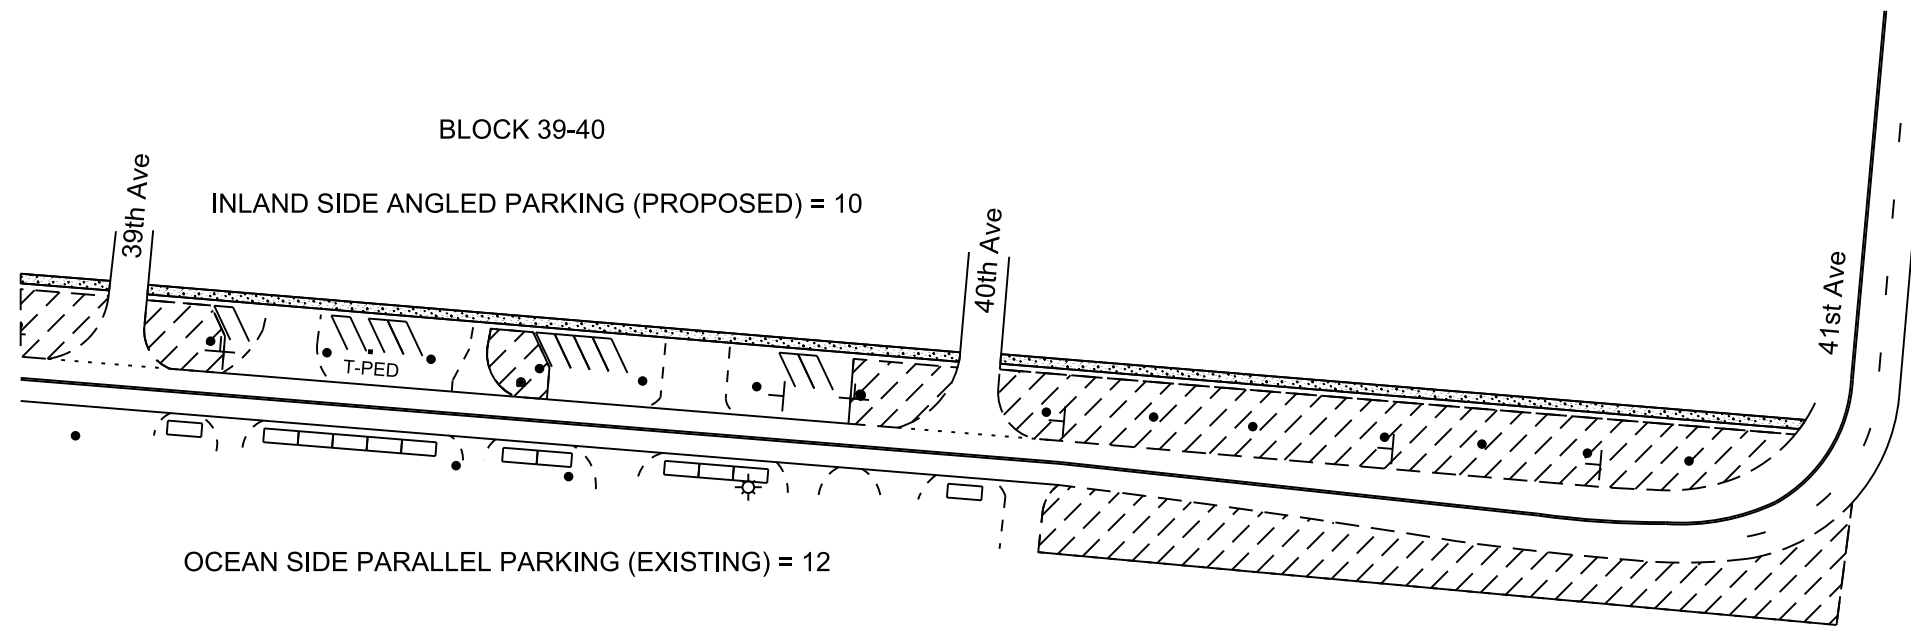

BLOCK 40-41
NO PARKING

ISLE OF PALMS PARKING LAYOUT

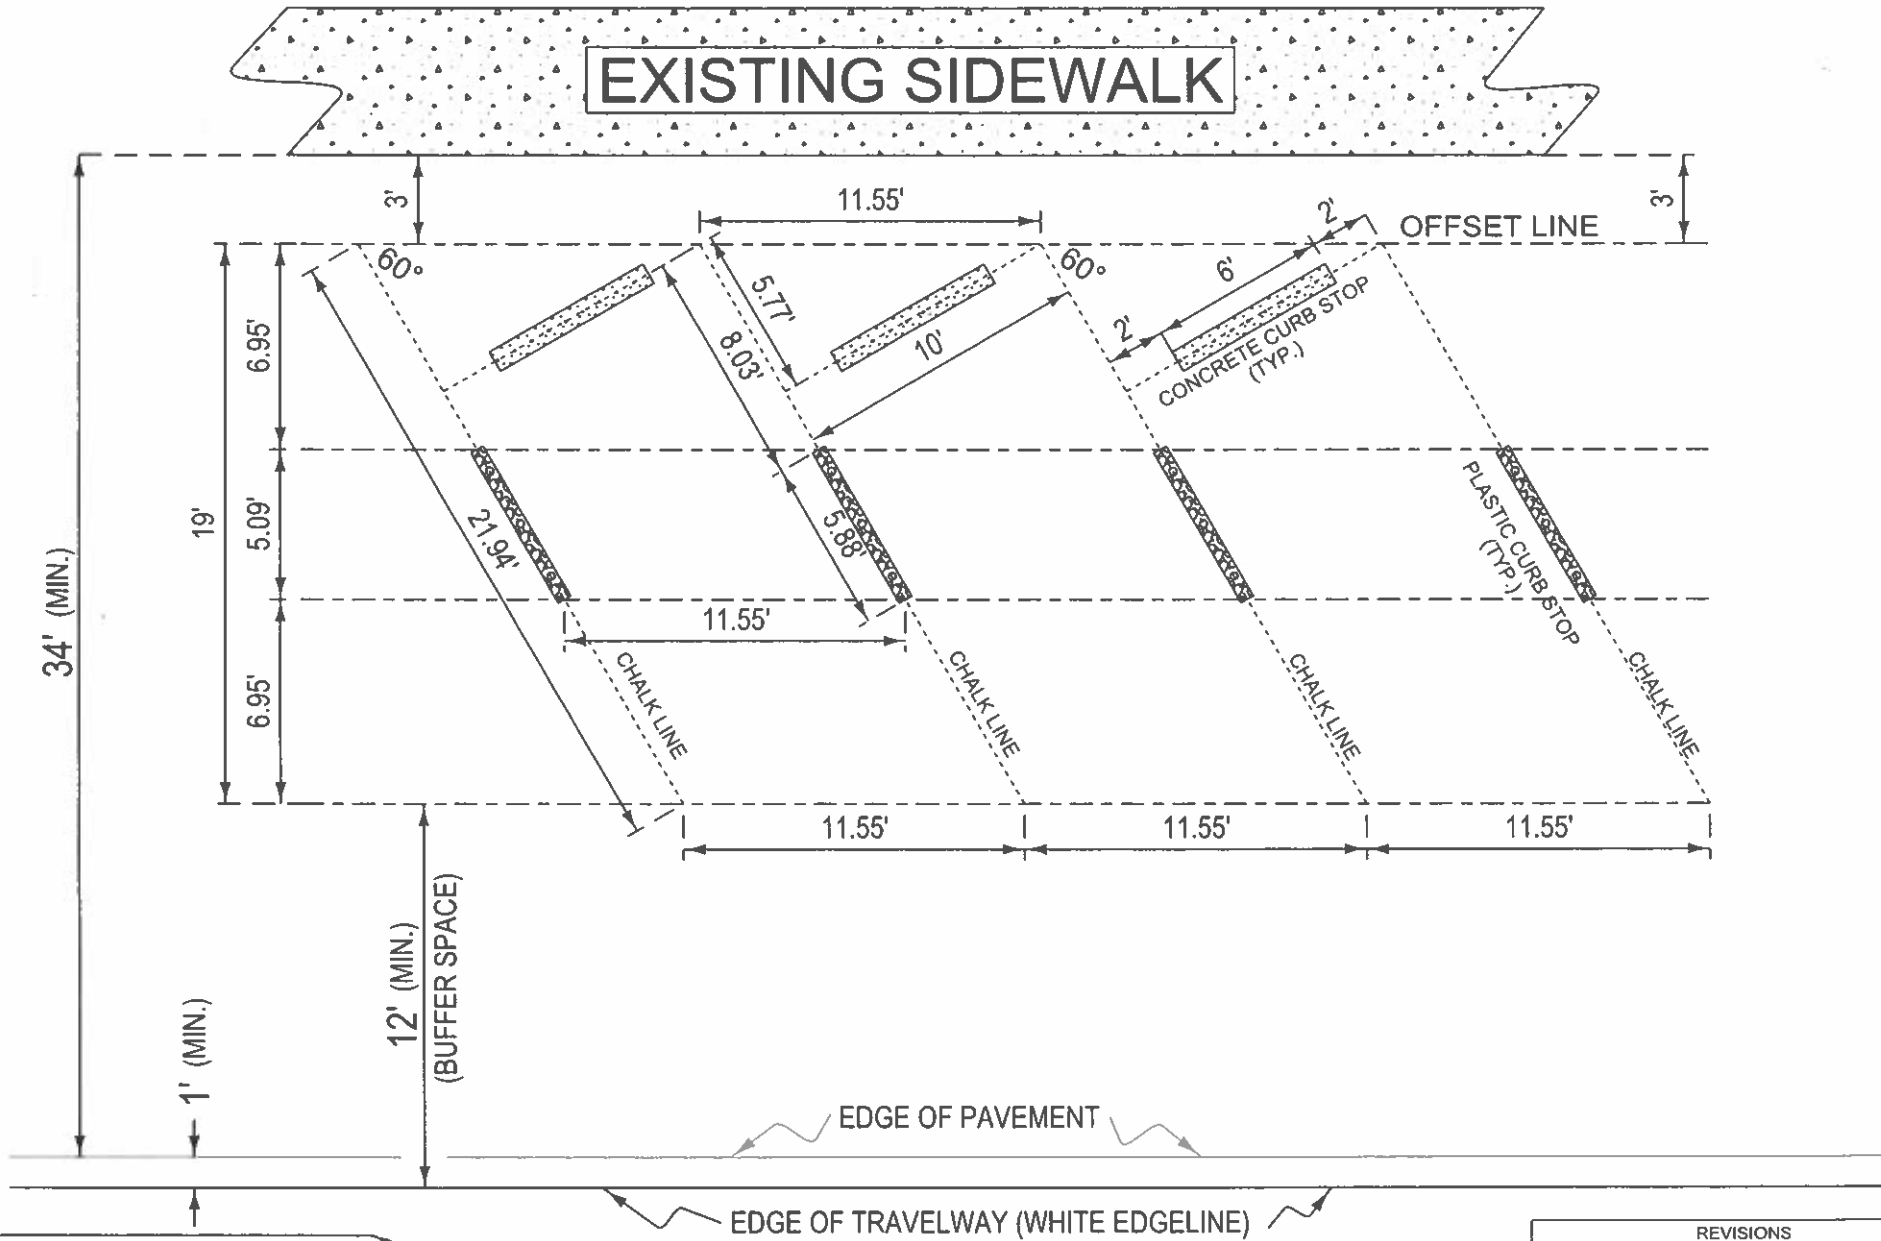

REVISIONS		
DATE	REV. BY	DESCRIPTION
13-APR-2021	GEM	CHANGED OFFSET FROM SIDEWALK FROM 4' TO 3'
13-APR-2021	GEM	CHANGED PARKING SPACE WIDTH FROM 9' TO 11'
16-APR-2021	GEM	ADDED FOP AND EOT WITH ASSOCIATED DIMENSIONS