


ISLE OF PALMS PARKING LAYOUT

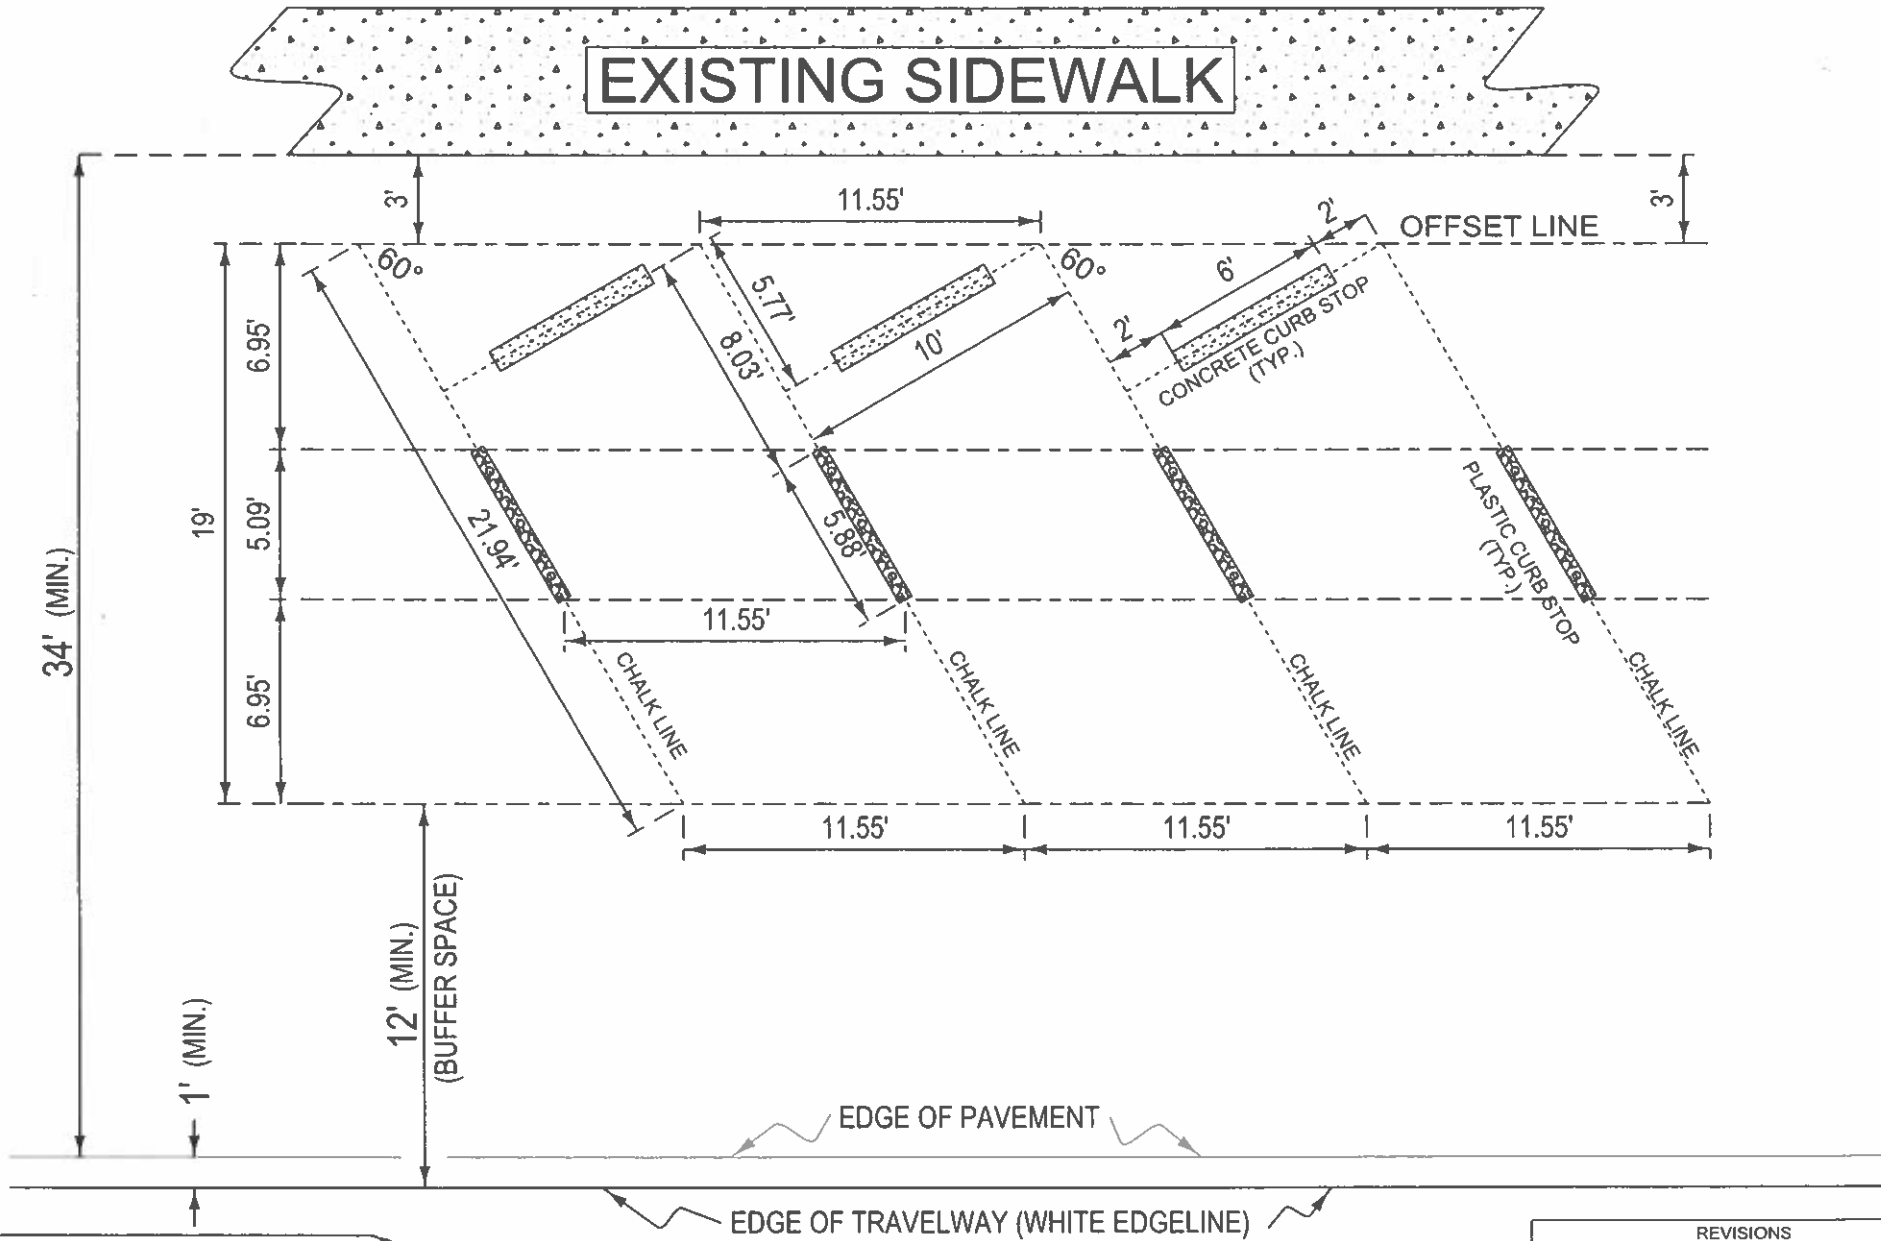

REVISIONS		
DATE	REV. BY	DESCRIPTION
13-APR-2021	GEM	CHANGED OFFSET FROM SIDEWALK FROM 4' TO 3'
13-APR-2021	GEM	CHANGED PARKING SPACE WIDTH FROM 9' TO 11'
16-APR-2021	GEM	ADDED FOP AND EOT WITH ASSOCIATED DIMENSIONS